


A-6	FIRST FLOOR PLAN
1/4" = 1'-0"	

PROVIDE NEW PVC SANITARY
NEW CHROME CLOSET ROD, TYP.

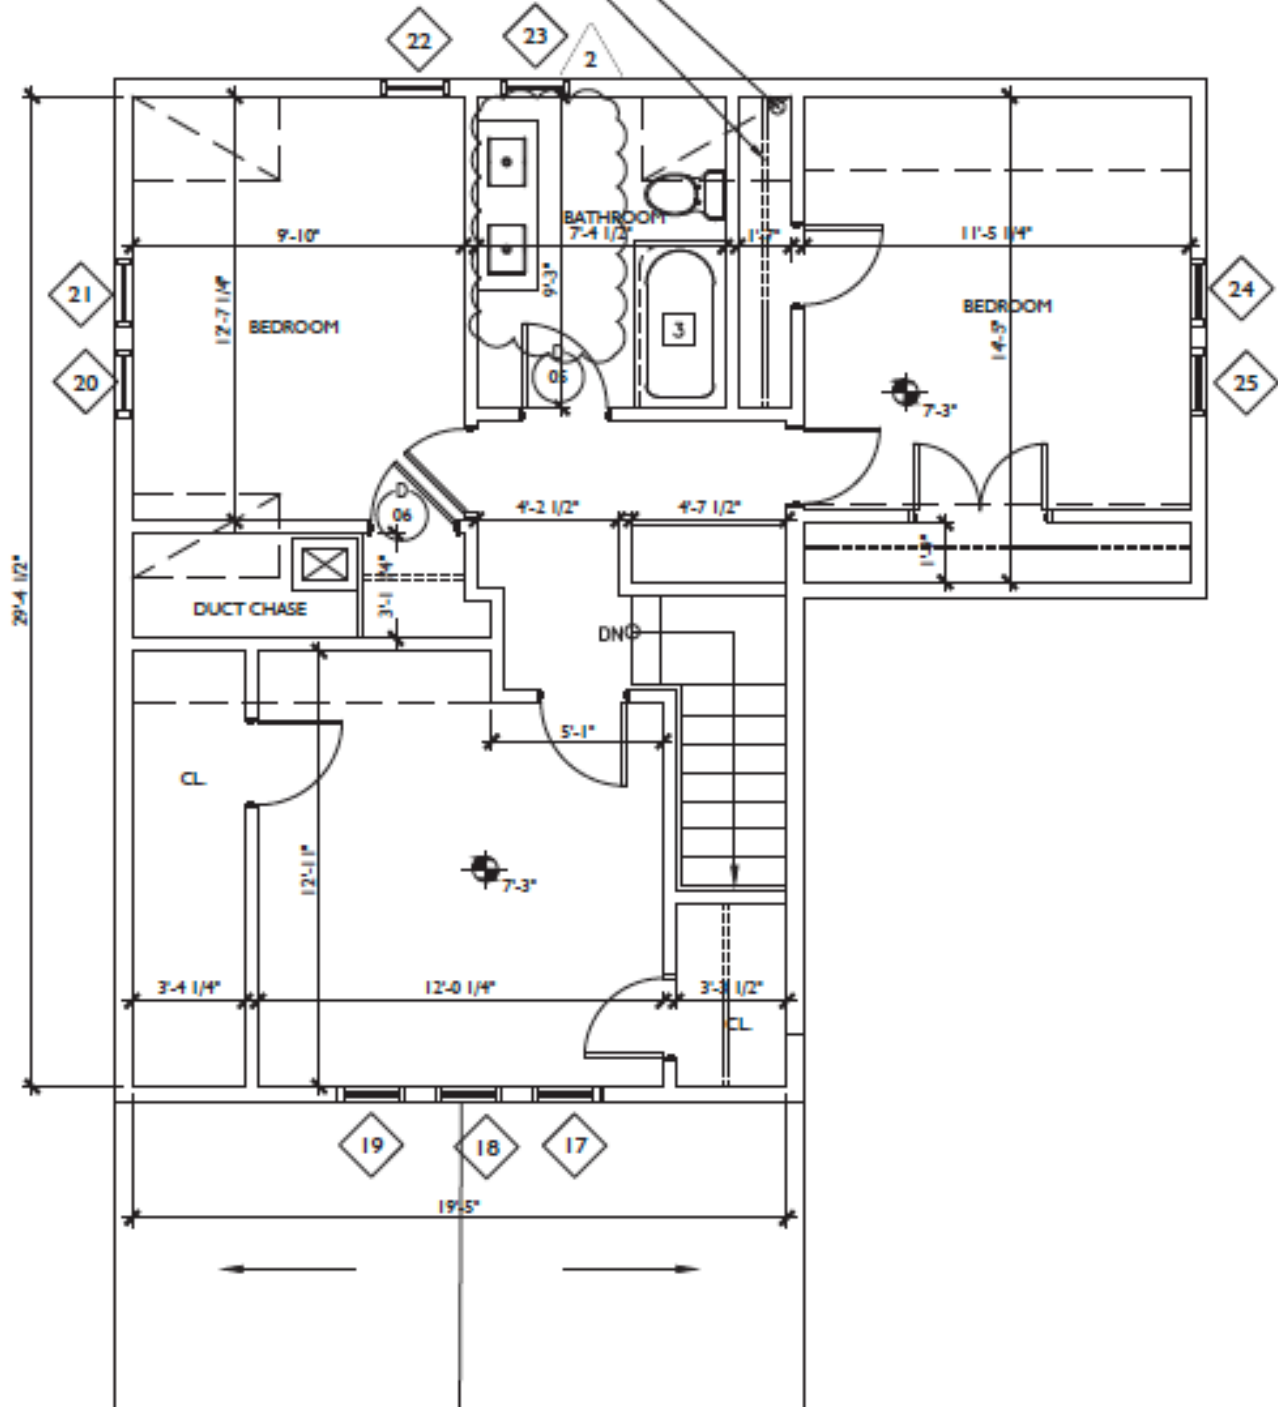

A-II

SECOND FLOOR PLAN

1/4" = 1'-0"