

① Basement Floor Dimensioned  
1/2" = 1'-0"

Not to scale. Not for construction.  
Verify all measures.  
For Room labels only.

Consultant  
Address  
Address  
Phone  
Fax  
e-mail

No.	Description	Date
		1/19/21
		2/5/21
		2/8/21


**KCLB**  
174 Hasbrouck  
Existing Basement  
Floor

Project number	Project Number
Date	2/8/21
Drawn by	Author
Checked by	Checker

**A100**

Scale	1/2" = 1'-0"
-------	--------------



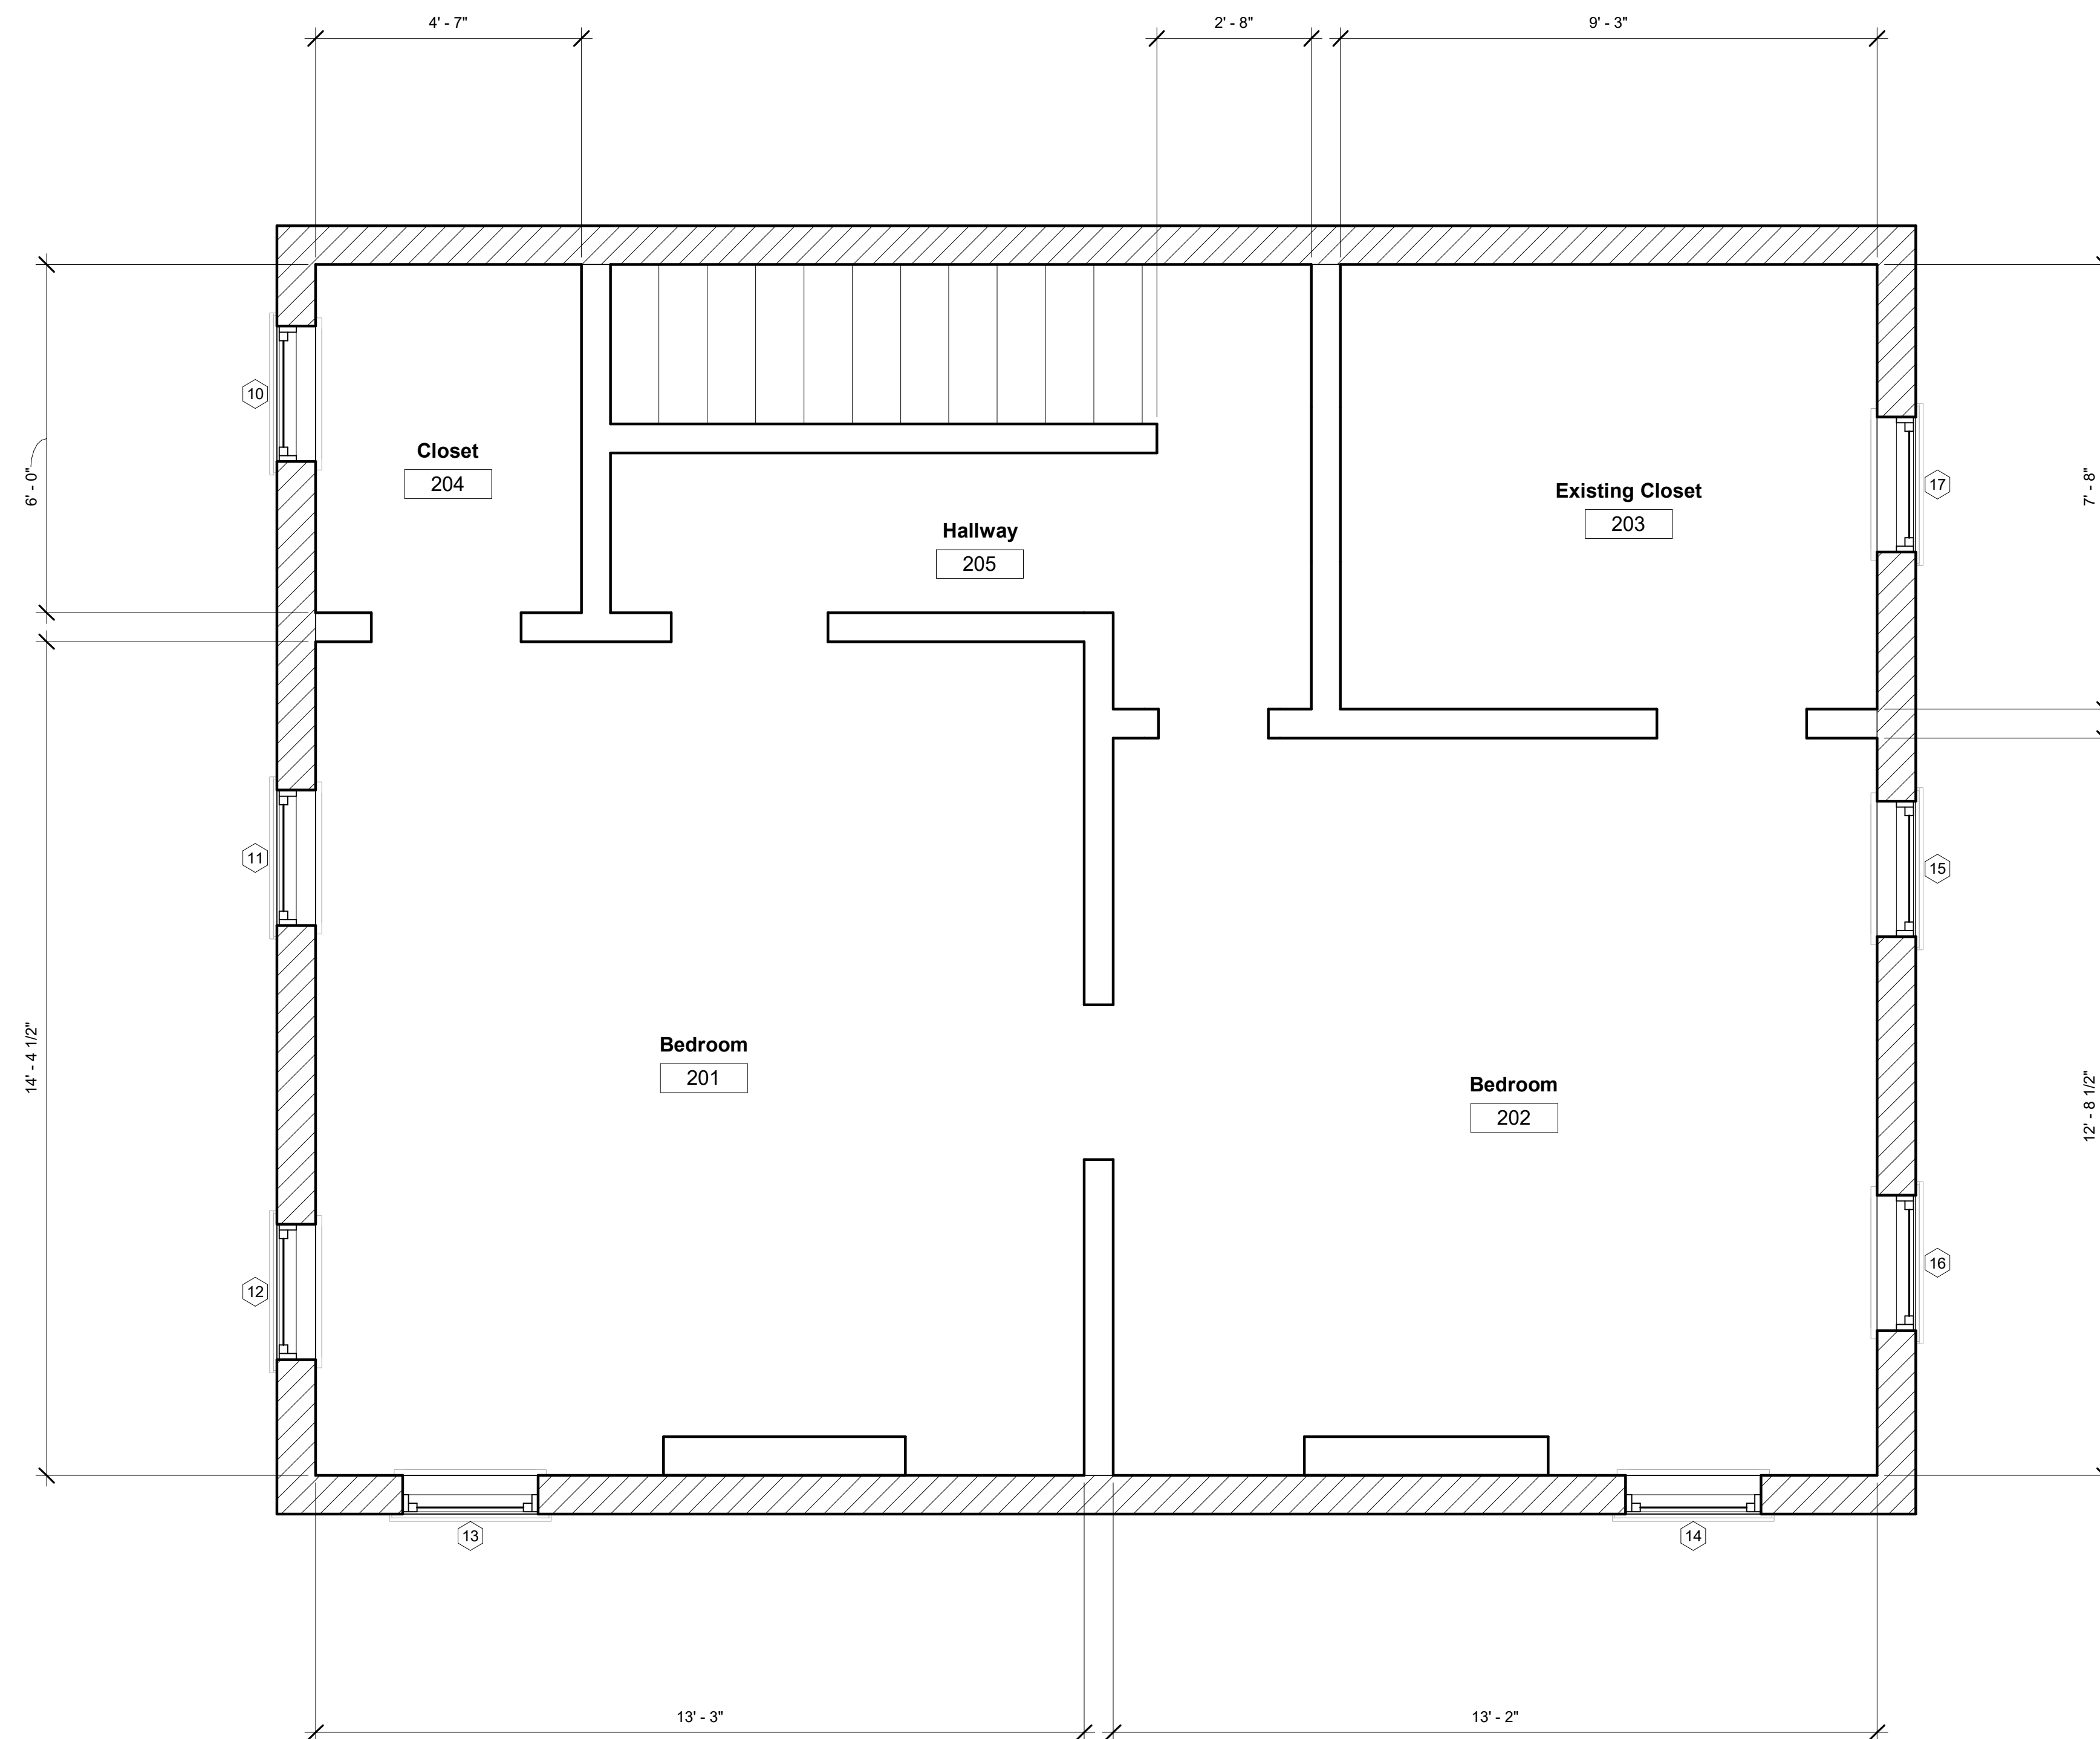

1 Second Floor Dimensioned  
 1/2" = 1'-0"

Not to scale. Not for construction.  
 Verify all measures.  
 For Room labels only.

Consultant  
 Address  
 Address  
 Phone  
 Fax  
 e-mail

No.	Description	Date
		1/19/21
		2/5/21
		2/8/21

KCLB  
 174 Hasbrouck  
 Existing Second Floor


Project number	Project Number
Date	2/8/21
Drawn by	Author
Checked by	Checker

A102

Scale	1/2" = 1'-0"
-------	--------------



Not to scale. Not for construction.  
Verify all measures.  
For Room labels only.

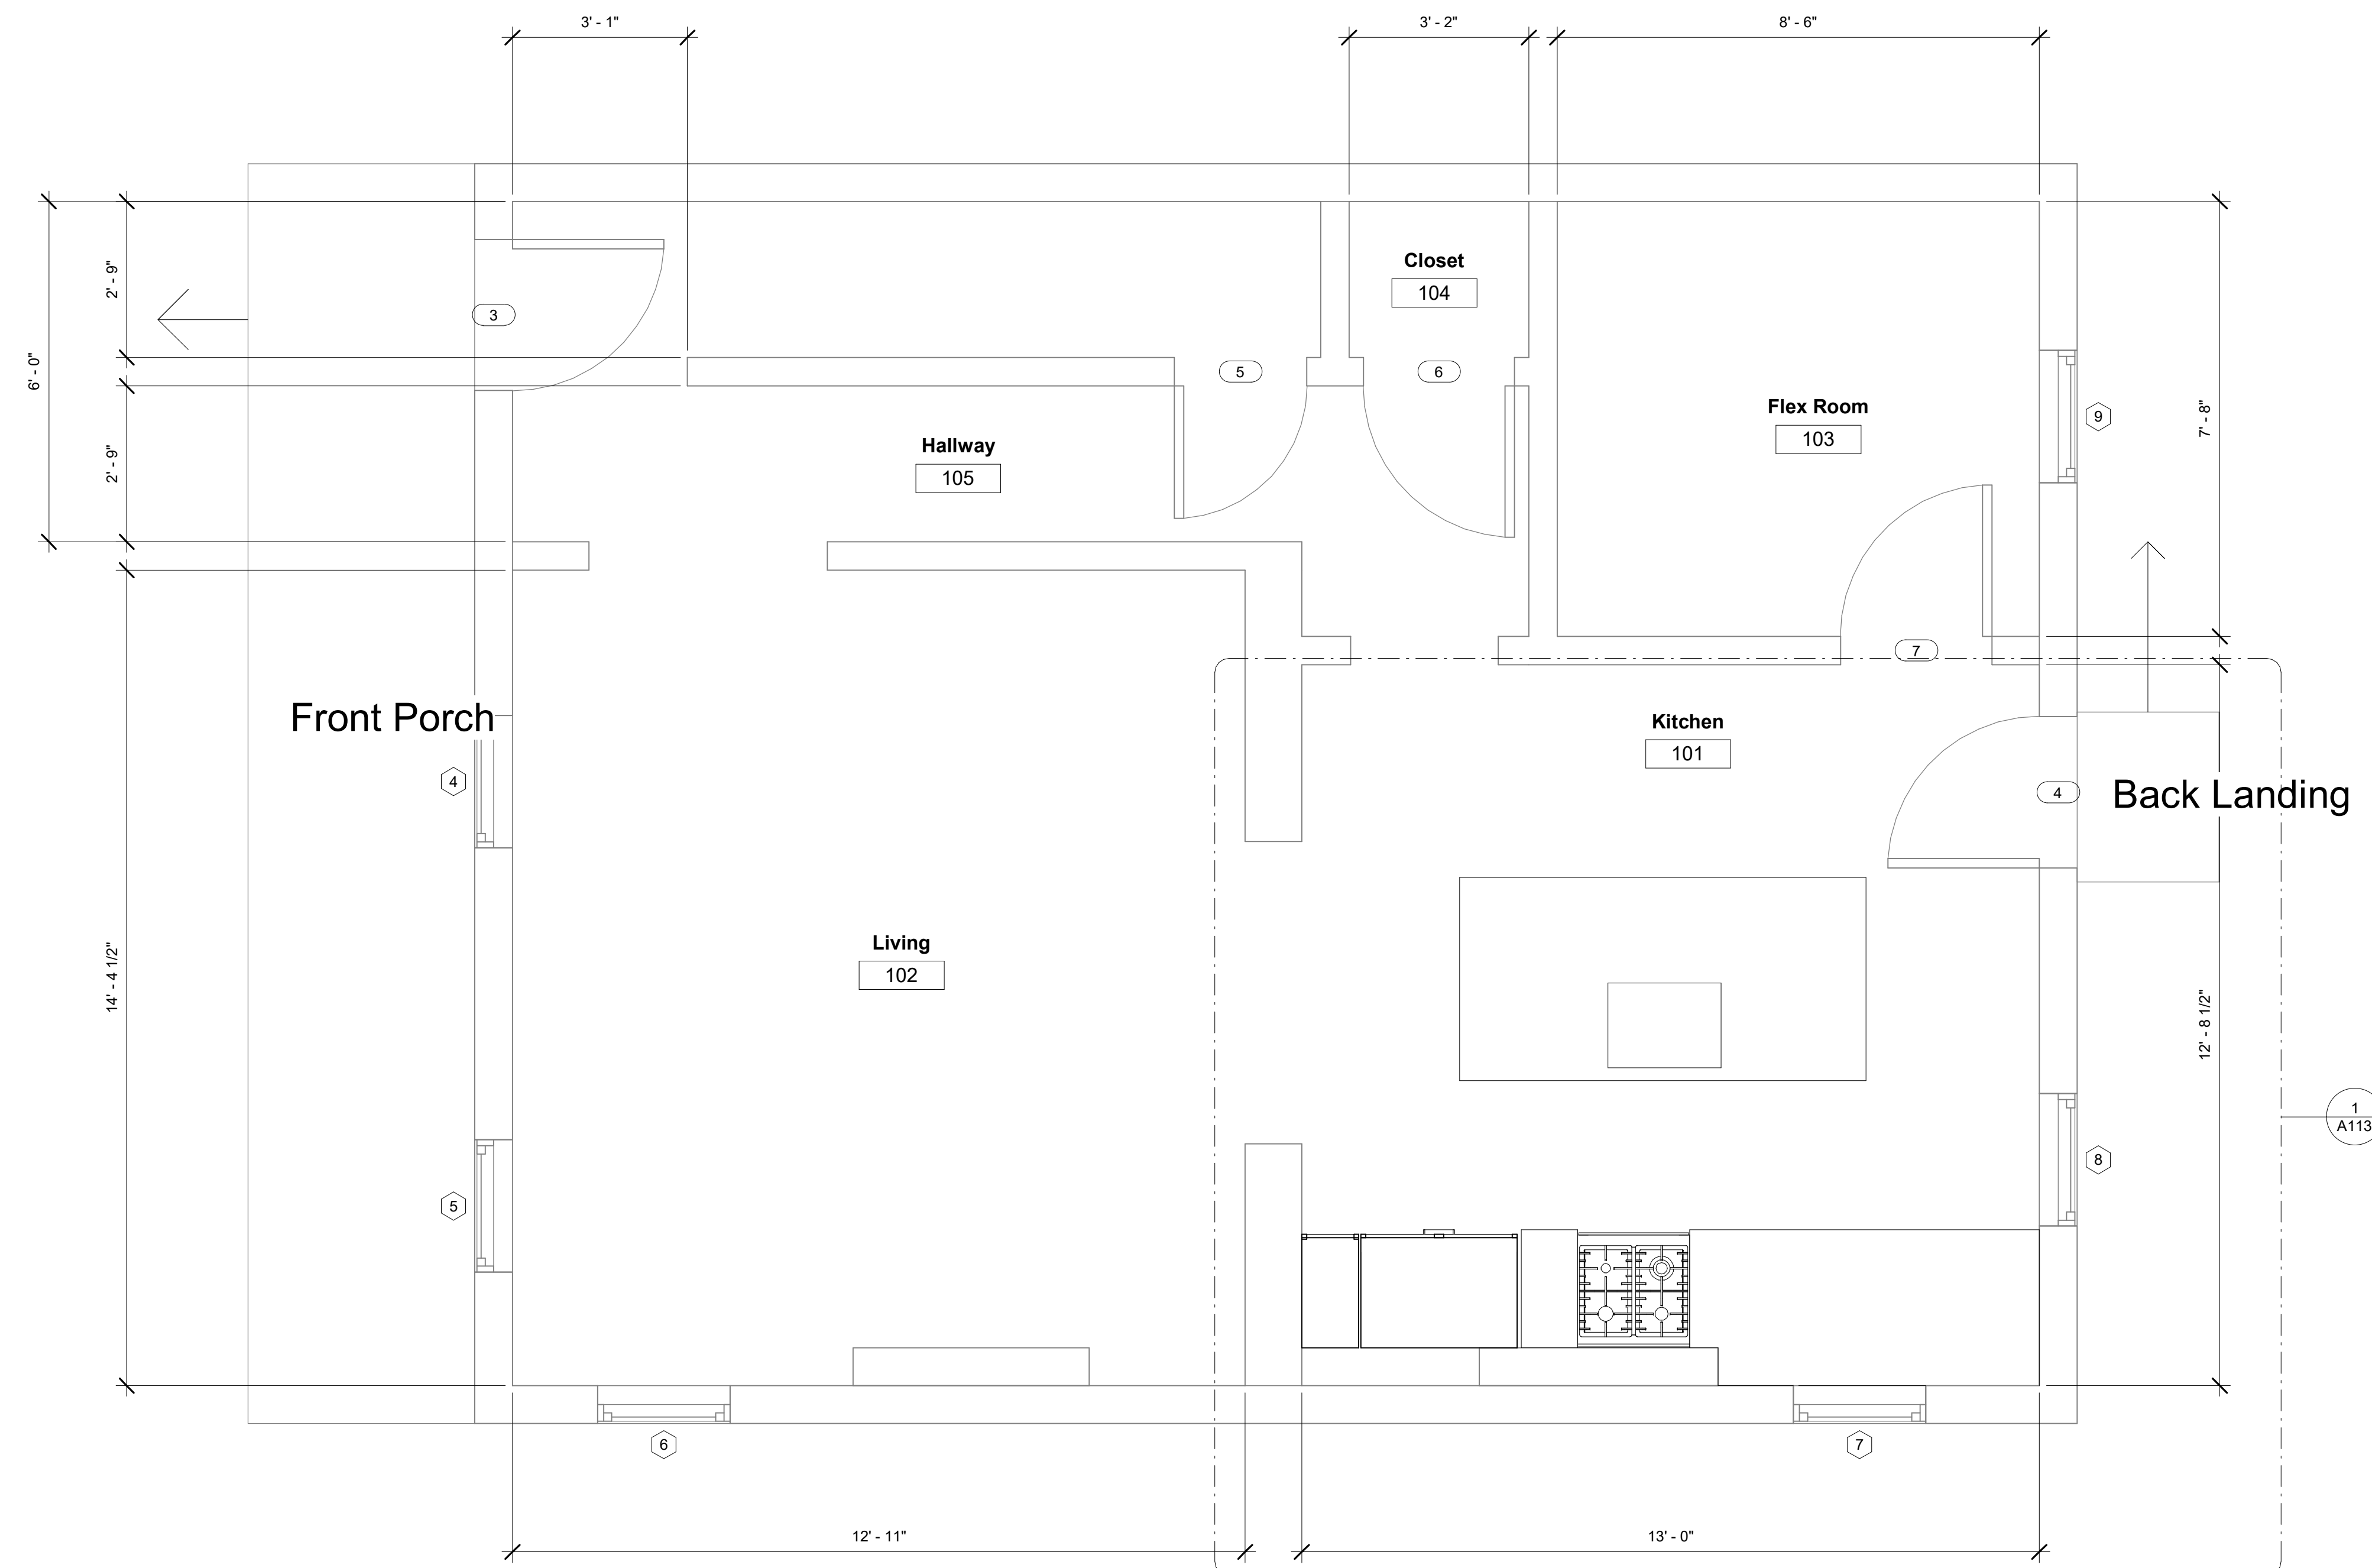

① First Floor Proposed  
1/2" = 1'-0"

Consultant  
Address  
Address  
Phone  
Fax  
e-mail


No.	Description	Date
		1/19/21
		2/5/21
		2/6/21

KCLB  
174 Hasbrouck  
Proposed First Floor

Project number	Project Number
Date	2/8/21
Drawn by	Author
Checked by	Checker
<b>A111</b>	
Scale	1/2" = 1'-0"

Not to scale. Not for construction. Verify all measures. For Room labels only.

Consultant  
Address  
Address  
Phone  
Fax  
e-mail

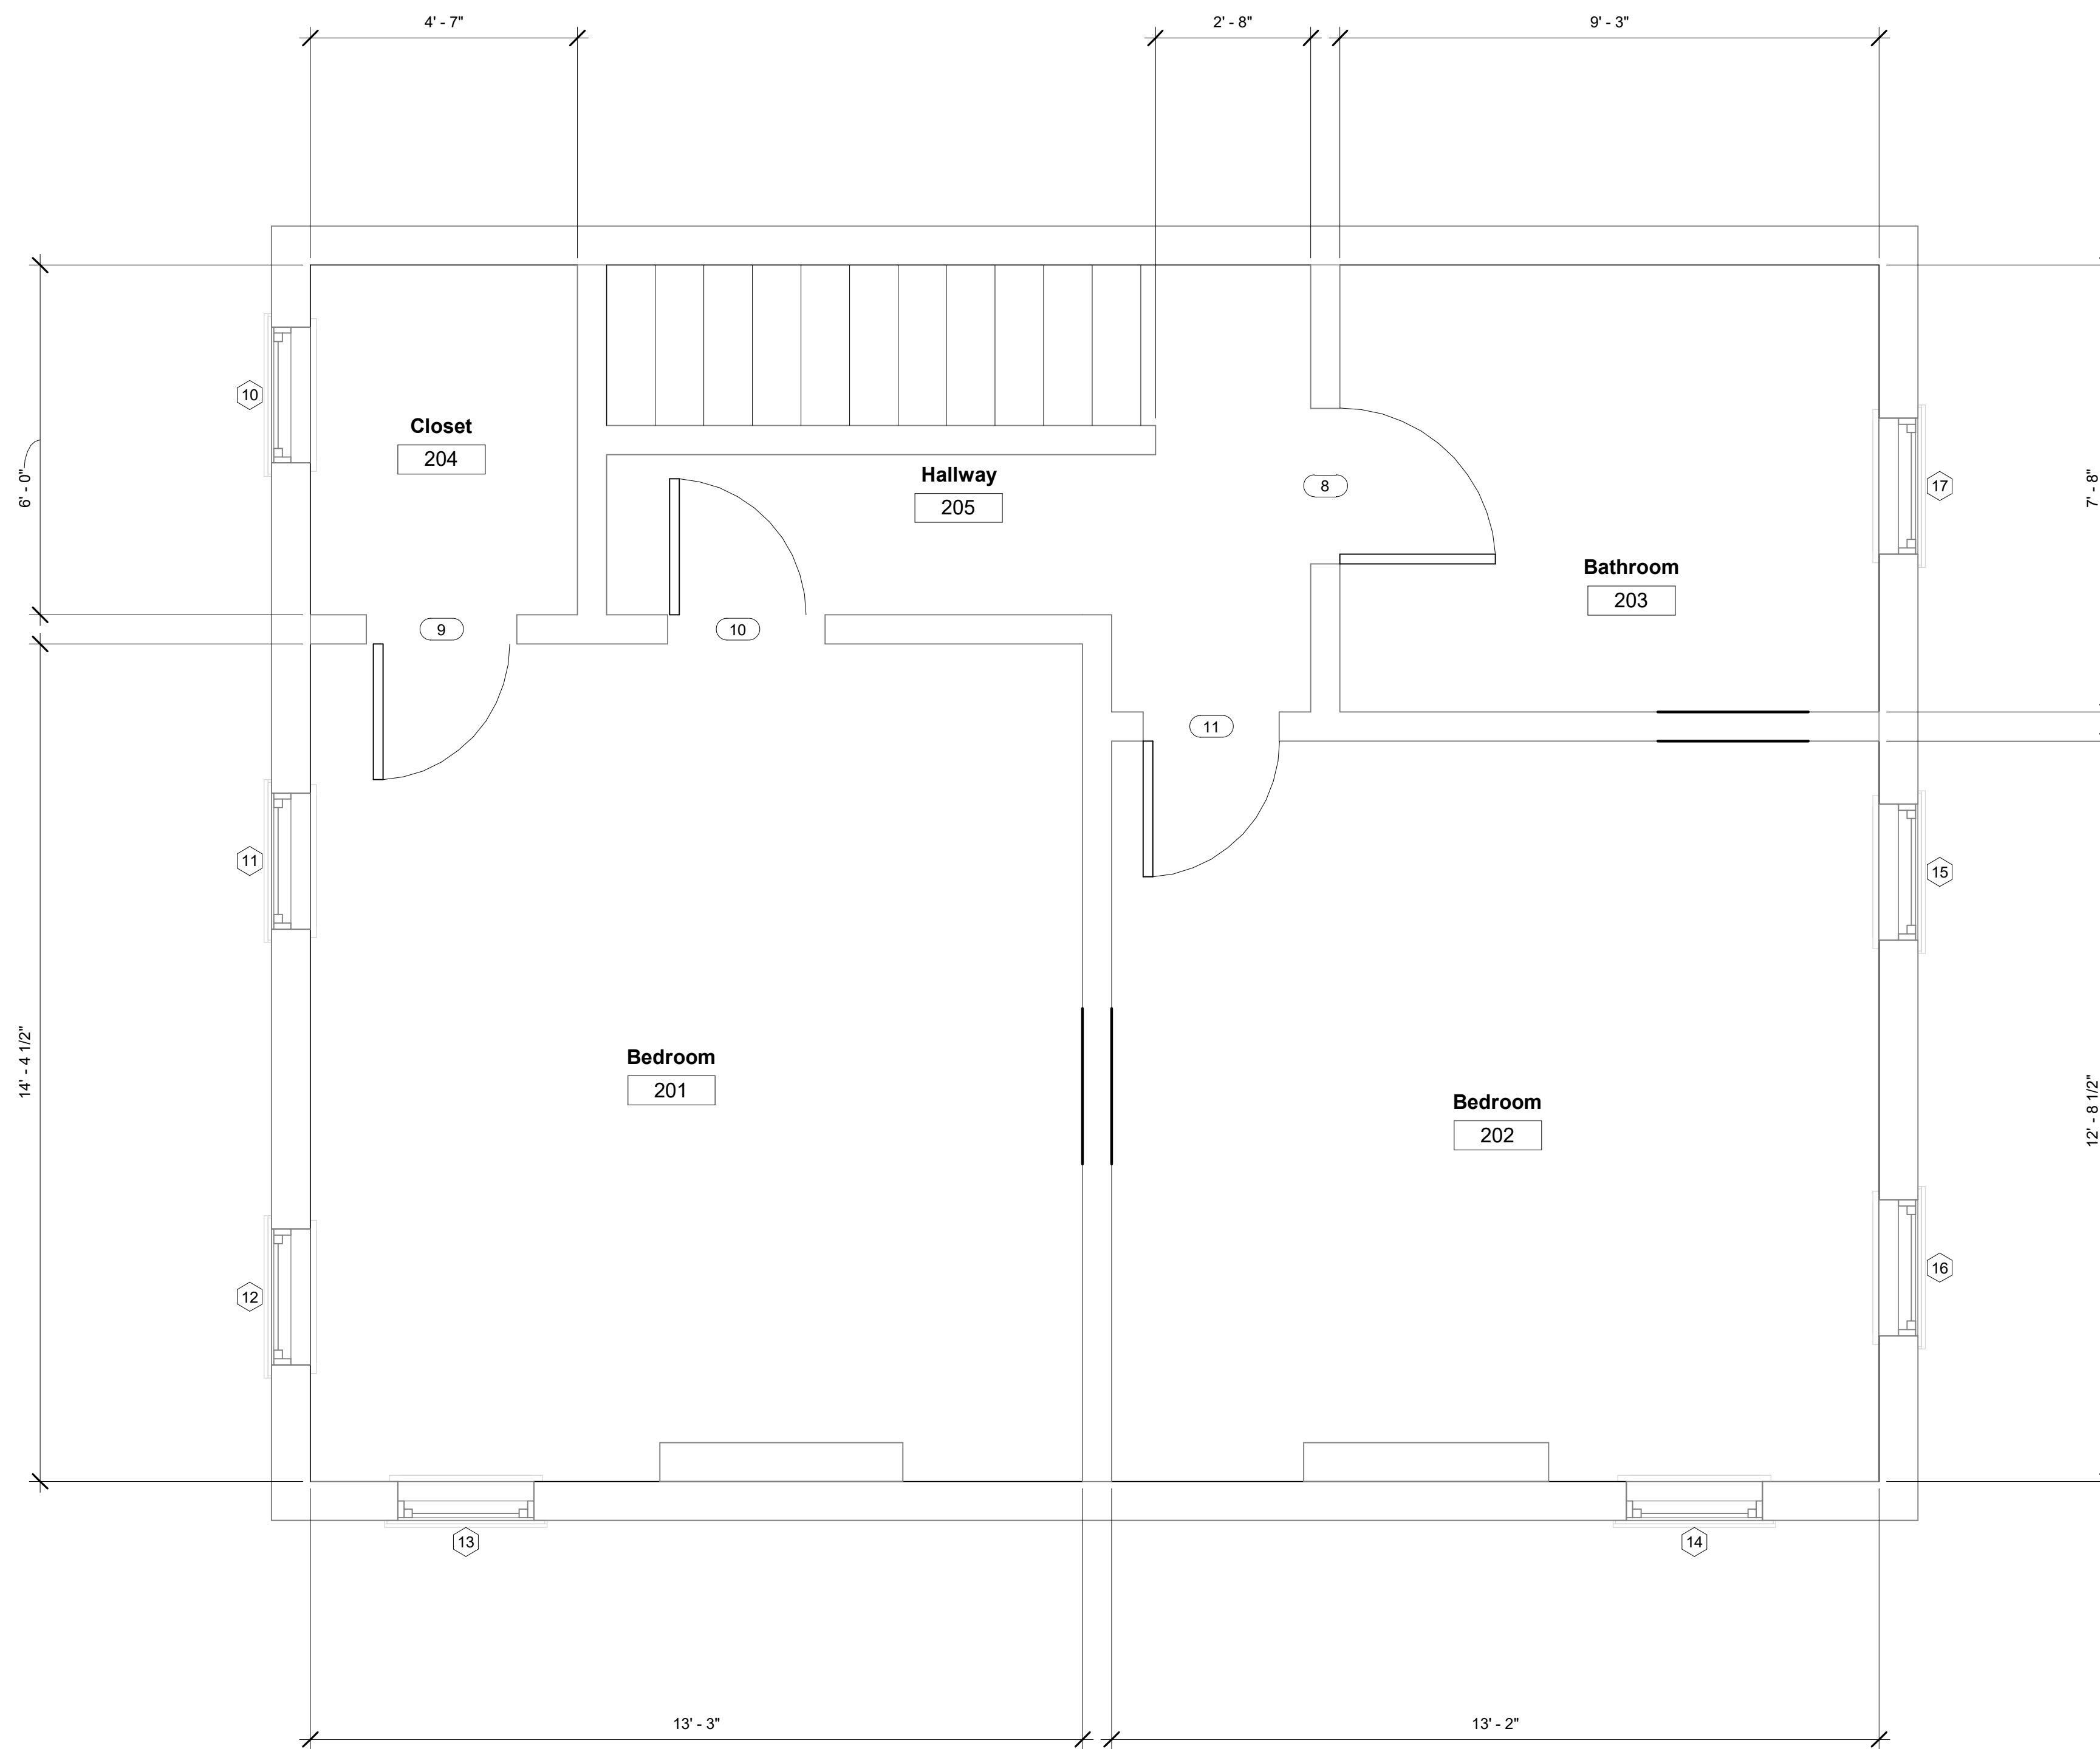

1 Second Floor proposed  
1/2" = 1'-0"


No.	Description	Date
		1/19/21
		2/5/21
		2/6/21

KCLB  
174 Hasbrouck  
Proposed Second Floor


Project number	Project Number
Date	2/8/21
Drawn by	Author
Checked by	Checker

**A112**


Scale 1/2" = 1'-0"

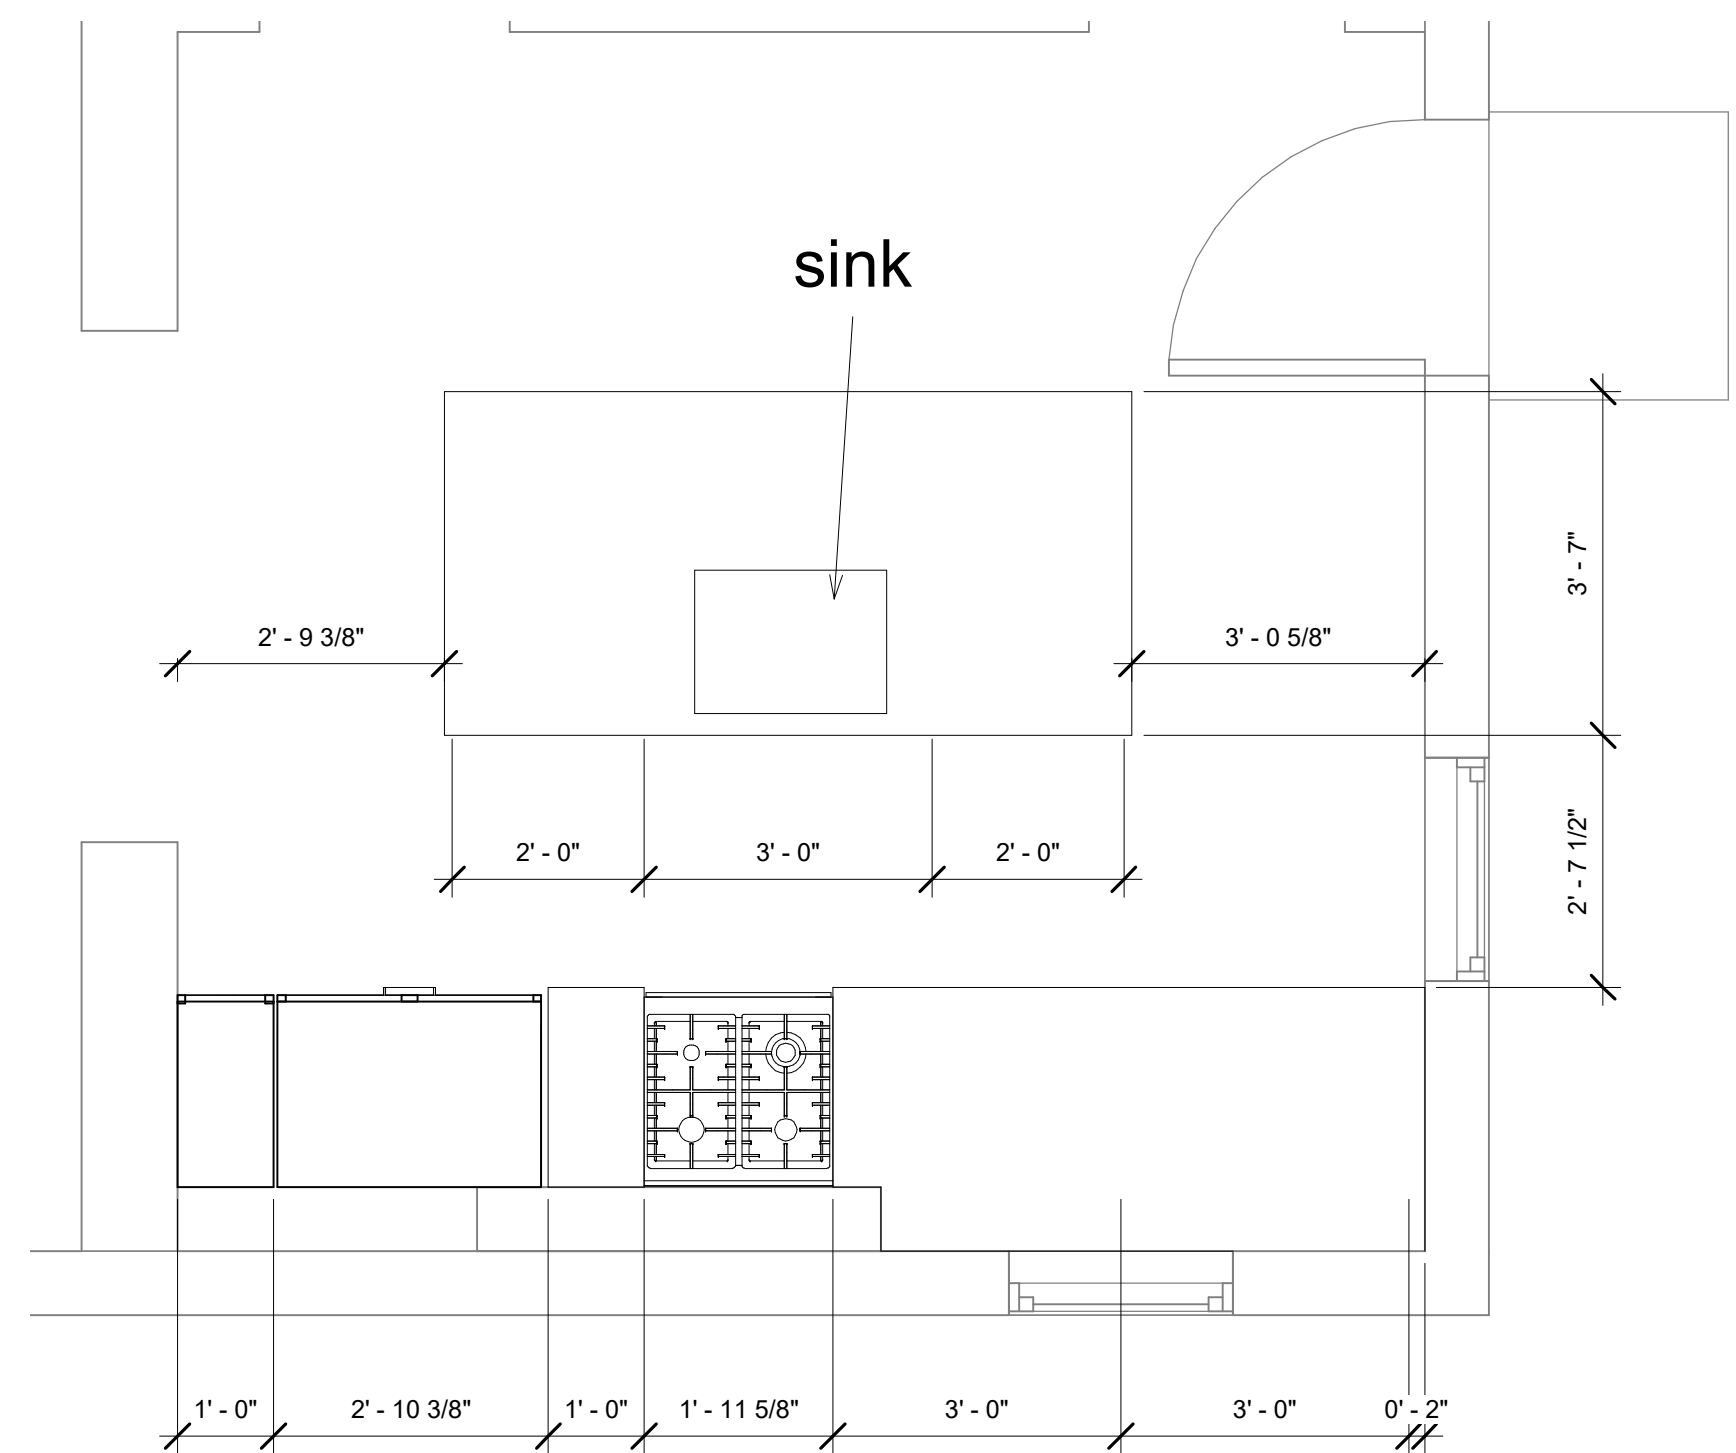

① First Floor Proposed Kitchen Callout 1  
 1/2" = 1'-0"

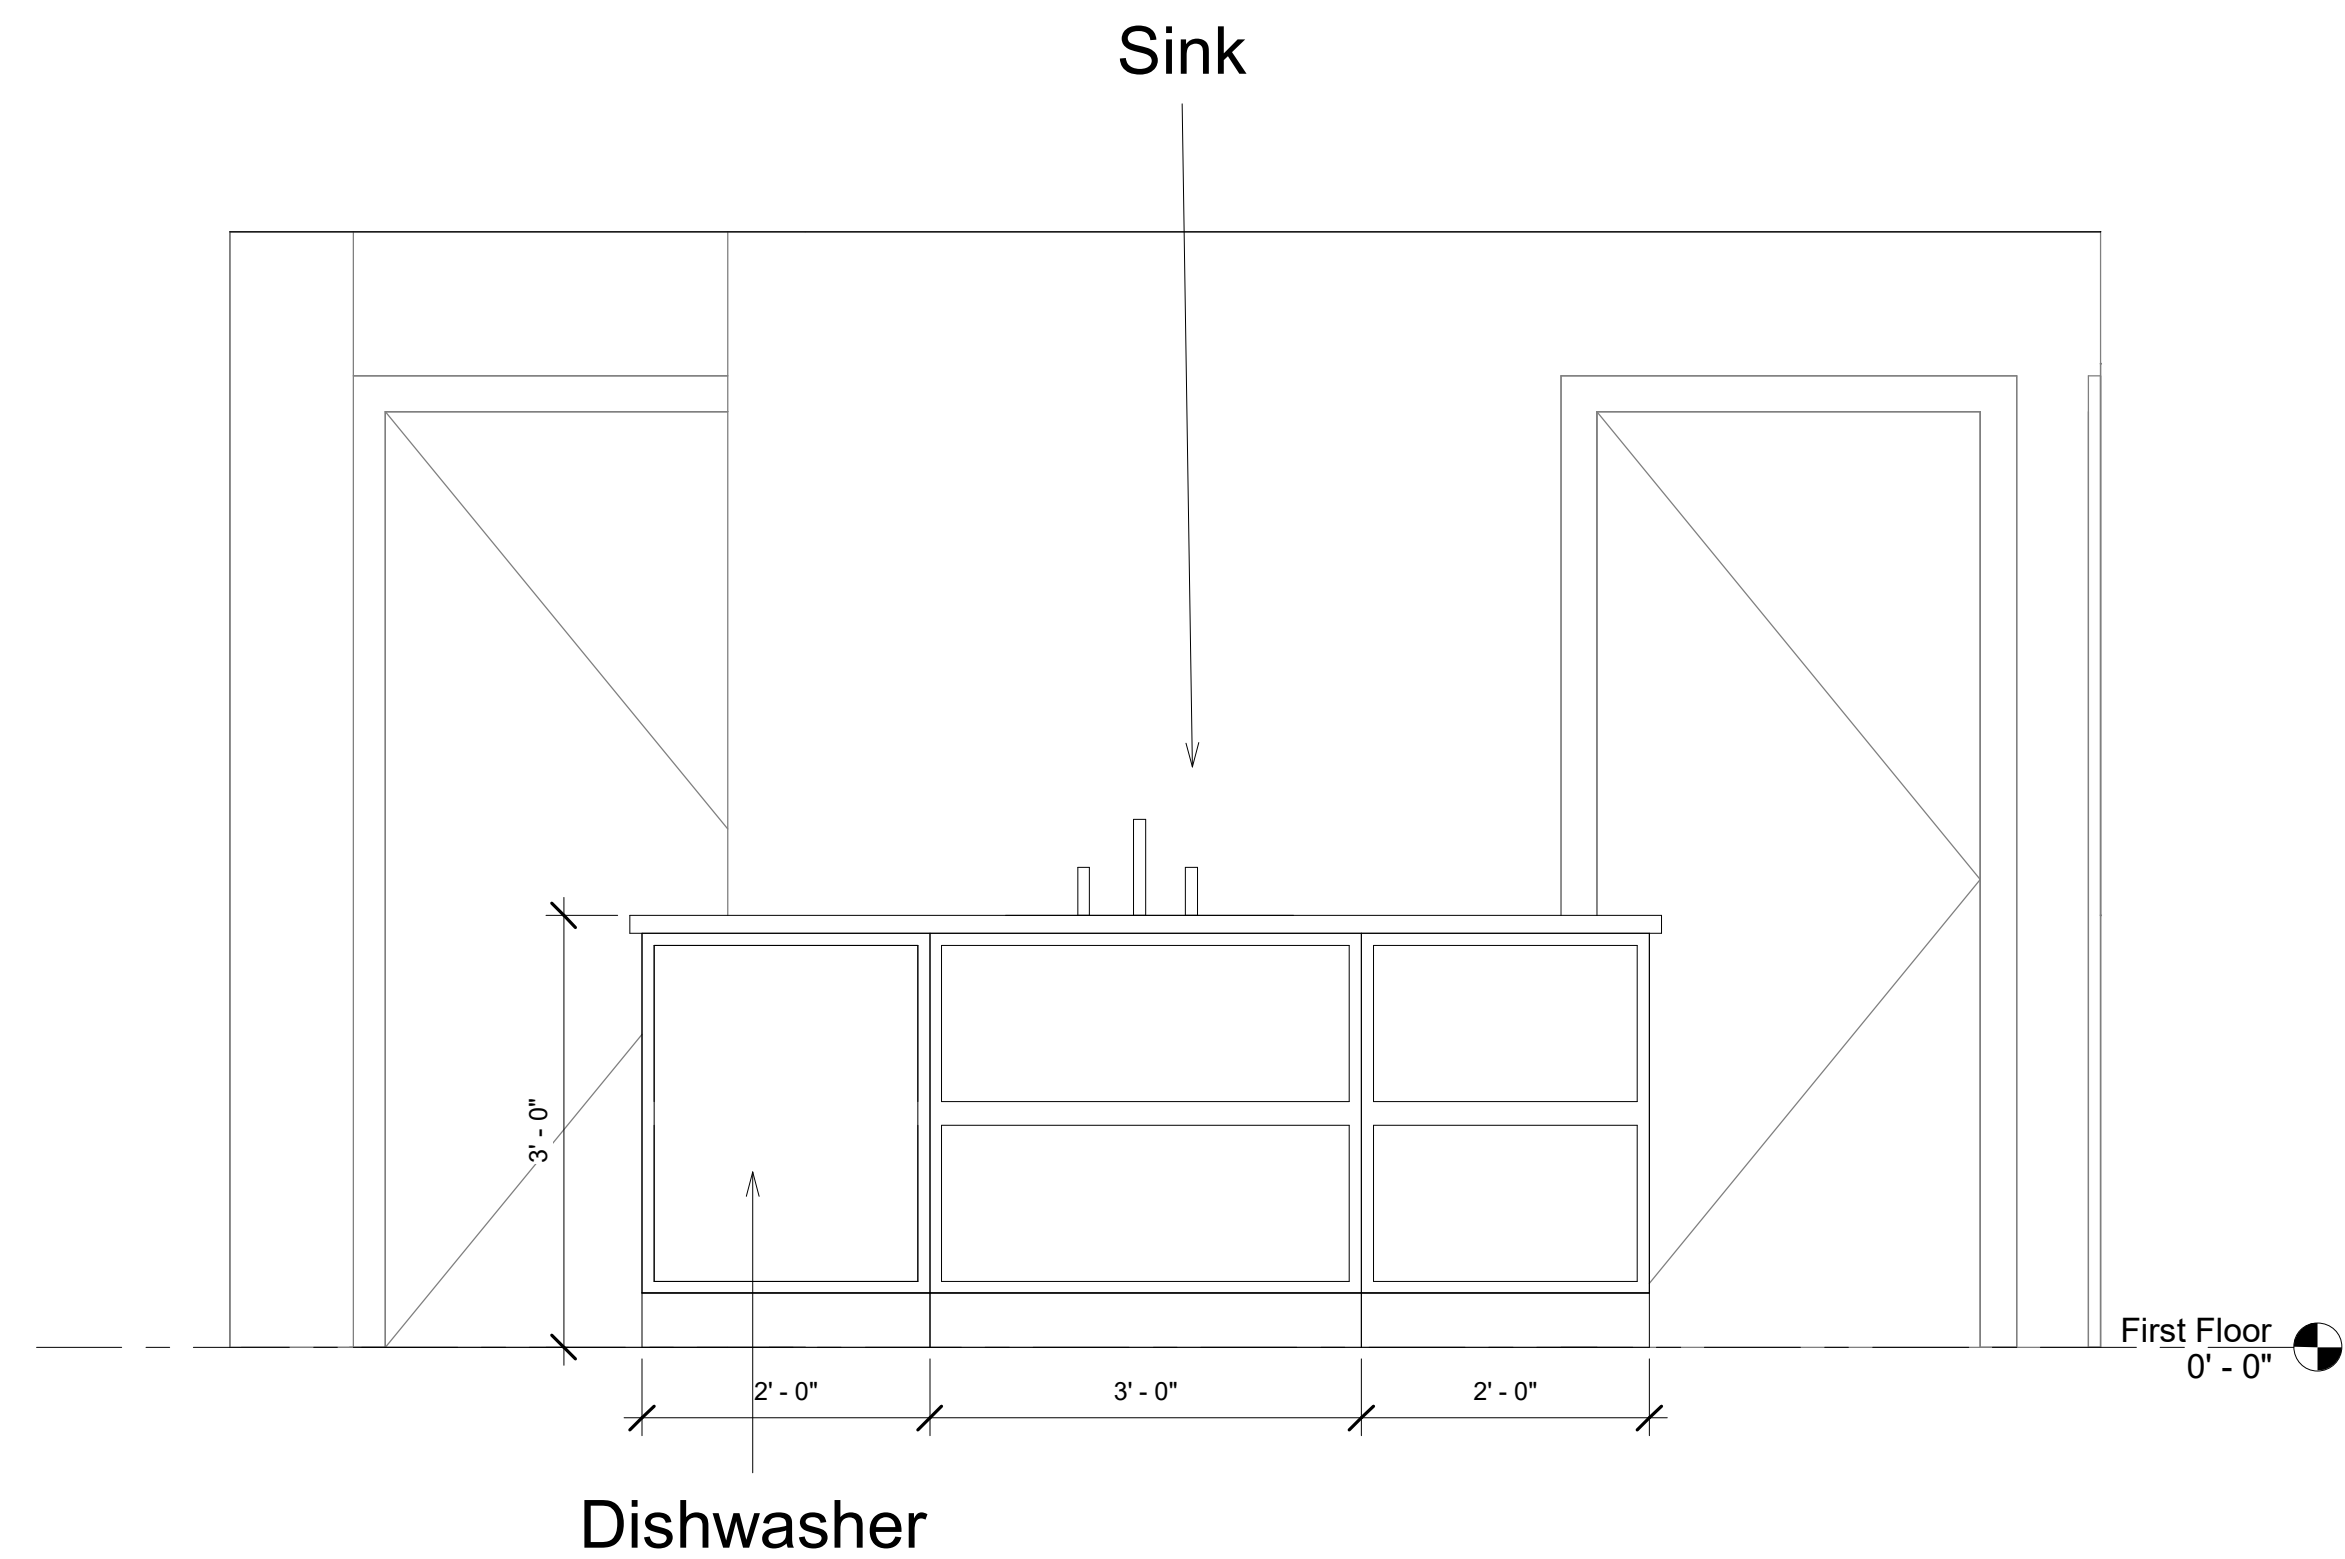

② Kitchen North  
 3/4" = 1'-0"

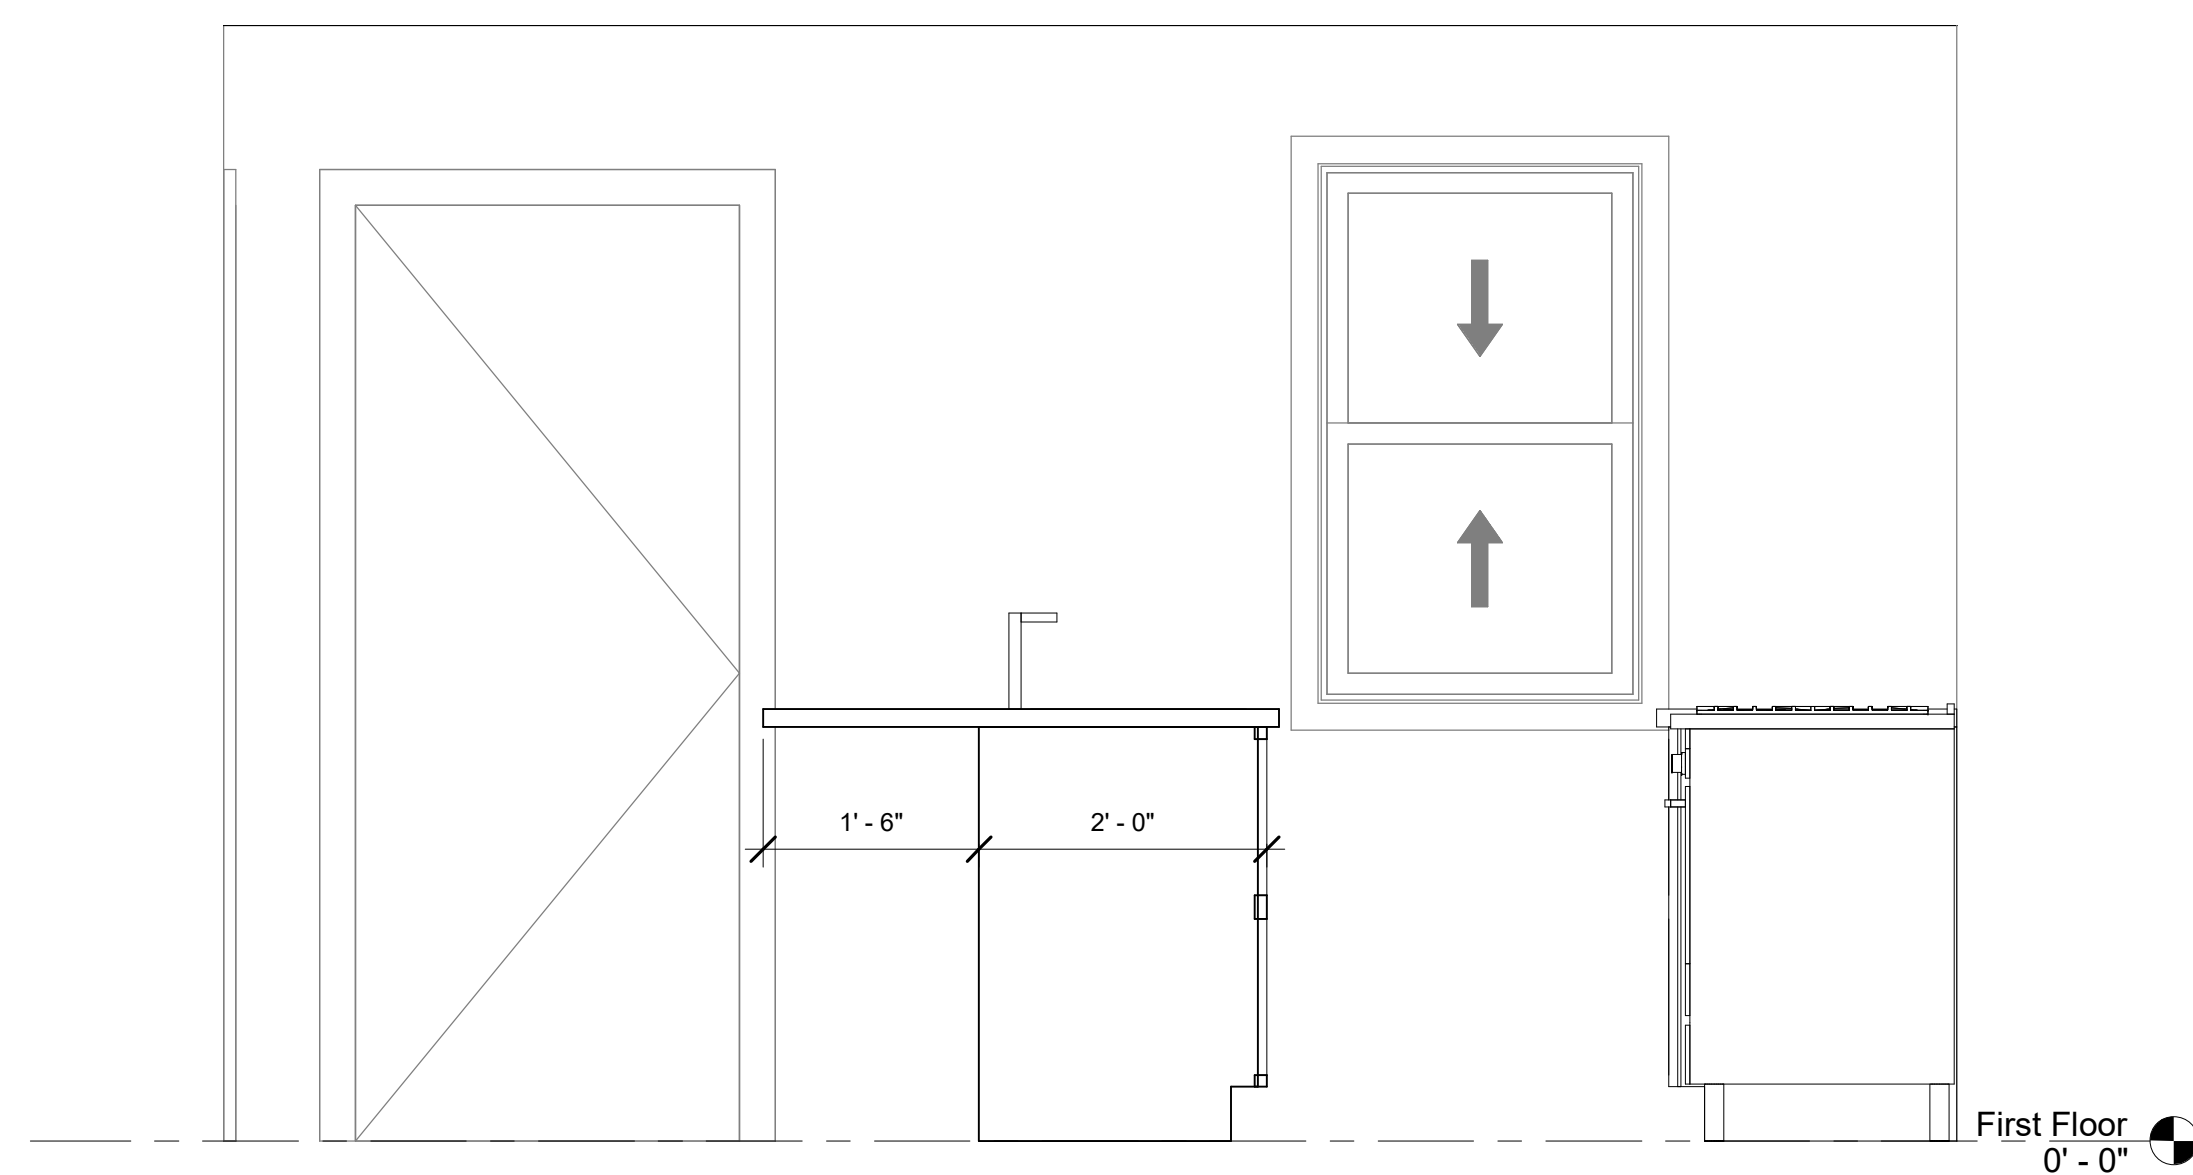

③ Kitchen East  
 3/4" = 1'-0"



④ Kitchen South  
 3/4" = 1'-0"

Not to scale. Not for construction.  
 Verify all measures.  
 For Room labels only.

Consultant  
 Address  
 Address  
 Phone  
 Fax  
 e-mail

No.	Description	Date
		1/19/21
		2/5/21
		2/8/21

**KCLB**  
 174 Hasbrouck  
 Proposed Kitchen

Project number	Project Number
Date	2/8/21
Drawn by	Author
Checked by	Checker

A113

Scale As indicated

2/8/2021 10:53:00 AM